


WOOLLOONGABBA BIKEWAY

ANNERLEY ROAD - STANLEY STREET TO GLADSTONE ROAD

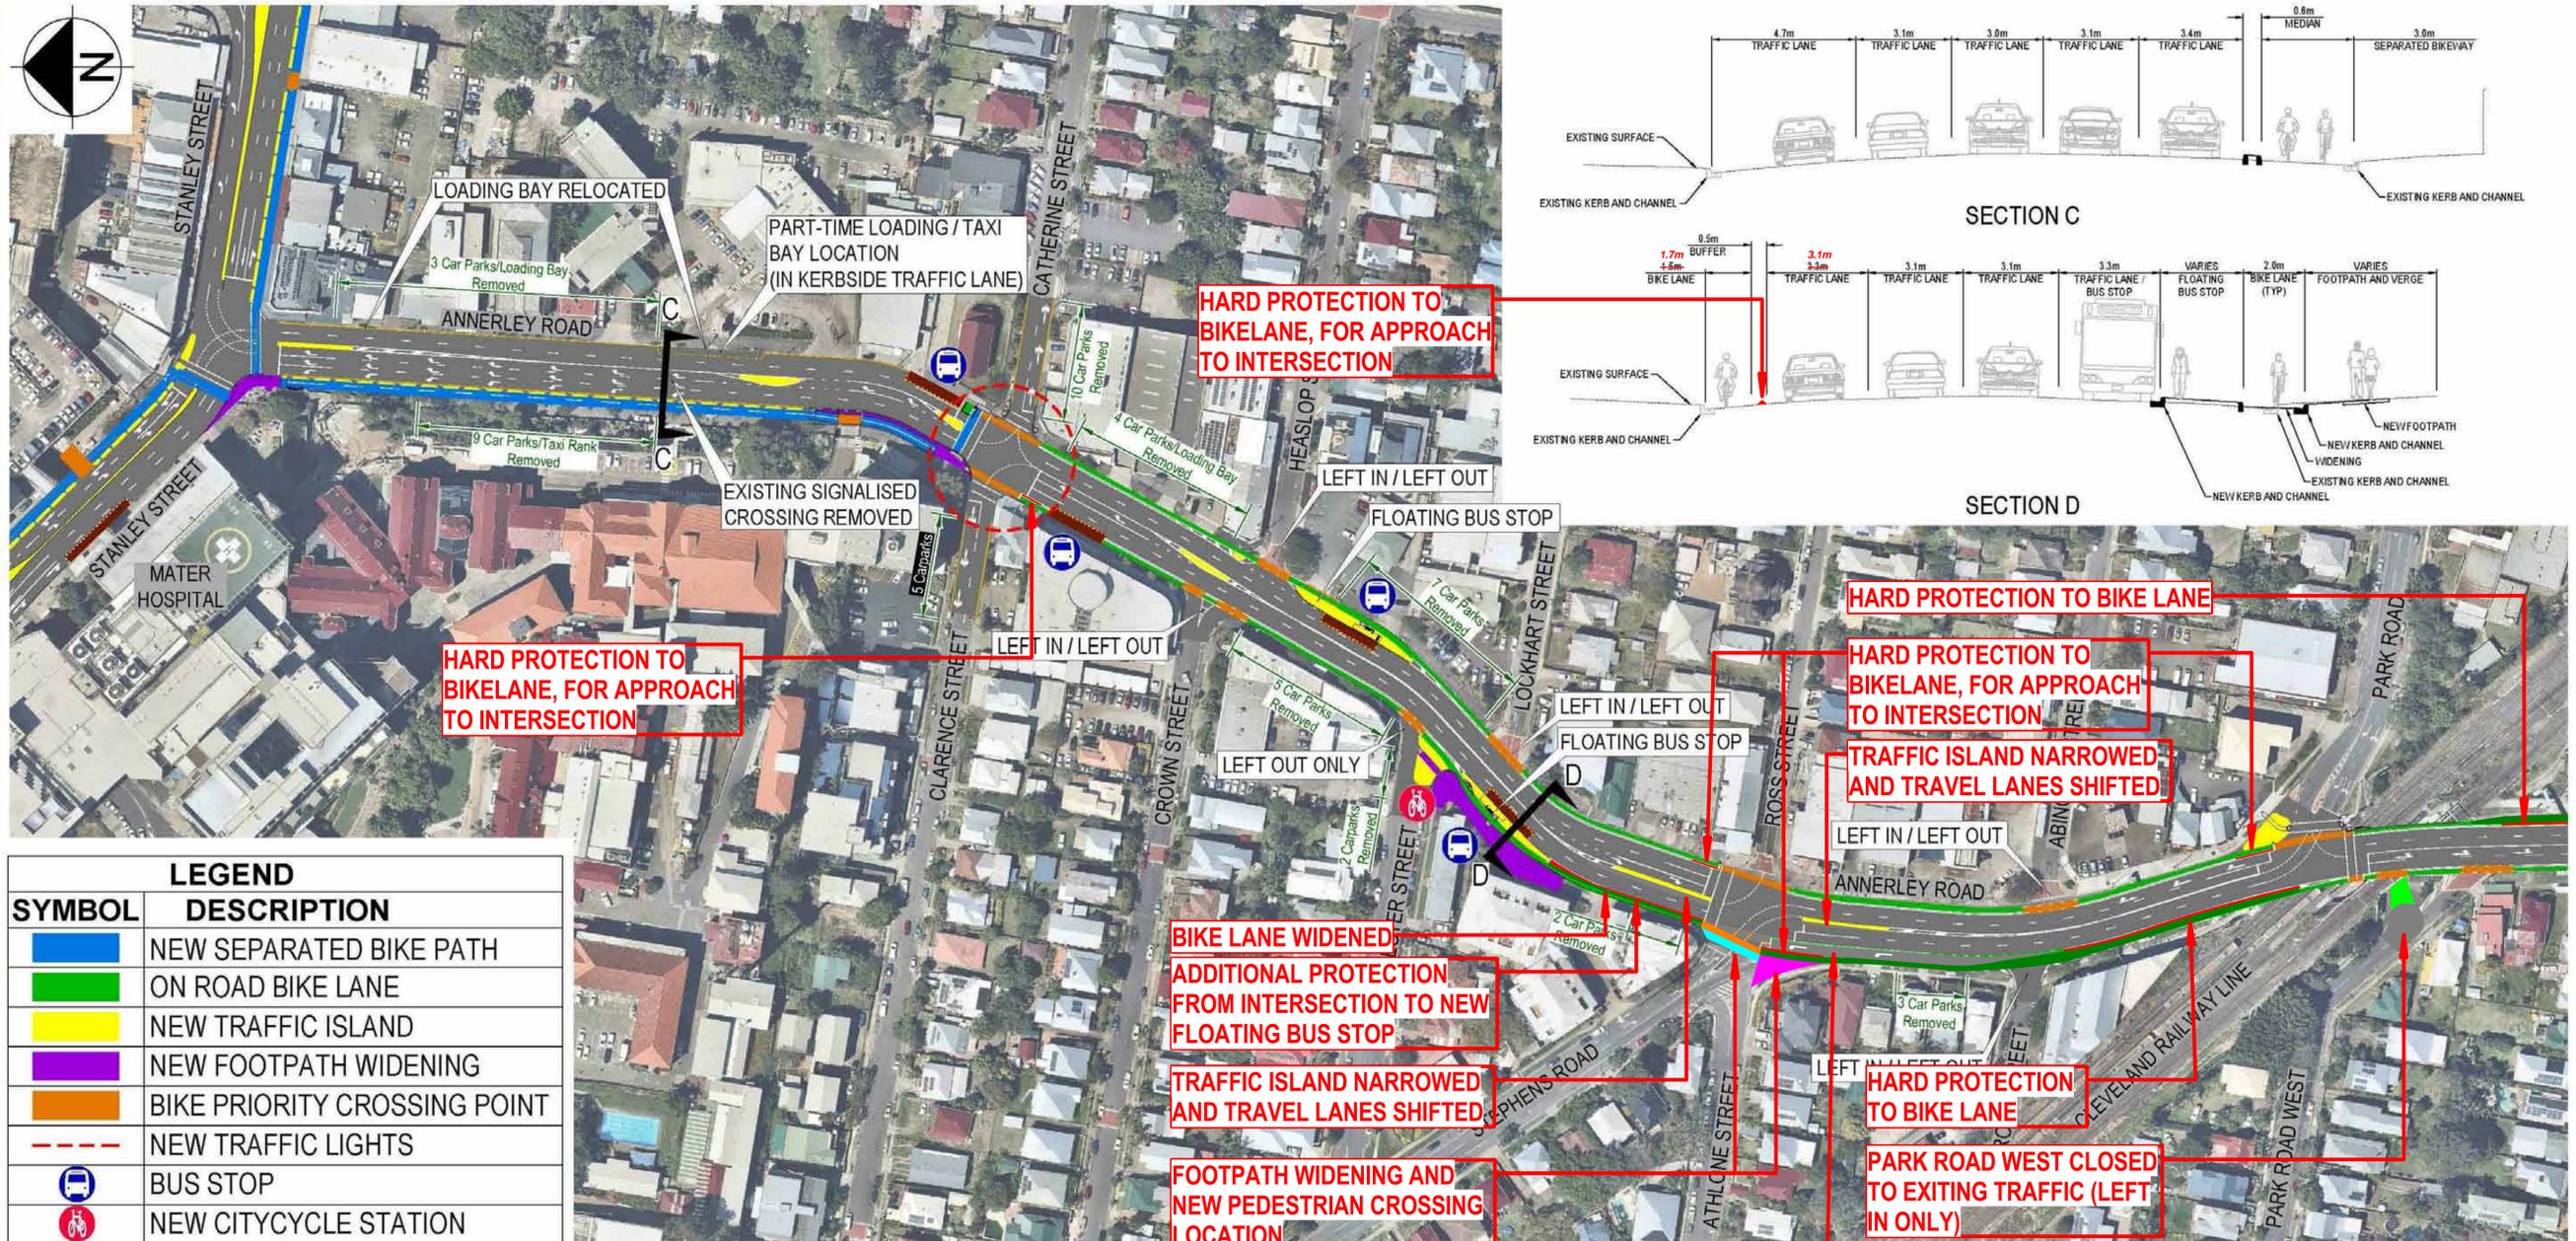

LEGEND	
SYMBOL	DESCRIPTION
	NEW SEPARATED BIKE PATH
	ON ROAD BIKE LANE
	NEW TRAFFIC ISLAND
	NEW FOOTPATH WIDENING
	BIKE PRIORITY CROSSING POINT
	NEW TRAFFIC LIGHTS
	BUS STOP
	NEW CITYCYCLE STATION

NOTE:
Car Park and Loading Bay losses shown are approximate only and will be finalised in the detailed design phase.



For more information about this project, please call the Project Team on 1800 600 163.

